


NET PLAN YIELD


TOTAL STAFF COUNT:	42
Private Offices:	3
5'-0" Benching Stations:	38
Reception:	1
Conference Rooms:	2
Teaming Rooms:	0
Huddle Rooms:	1
Open Teaming:	4
Copy/ Print:	1
Coffee:	1
Coats:	2
IDF:	1
IT Storage:	1
Training Room:	1
Cafe:	1
Storage Room:	2
Mail / Copy:	1

LEGEND

- NEW CONSTRUCTION
- EXISTING WALL TO REMAIN

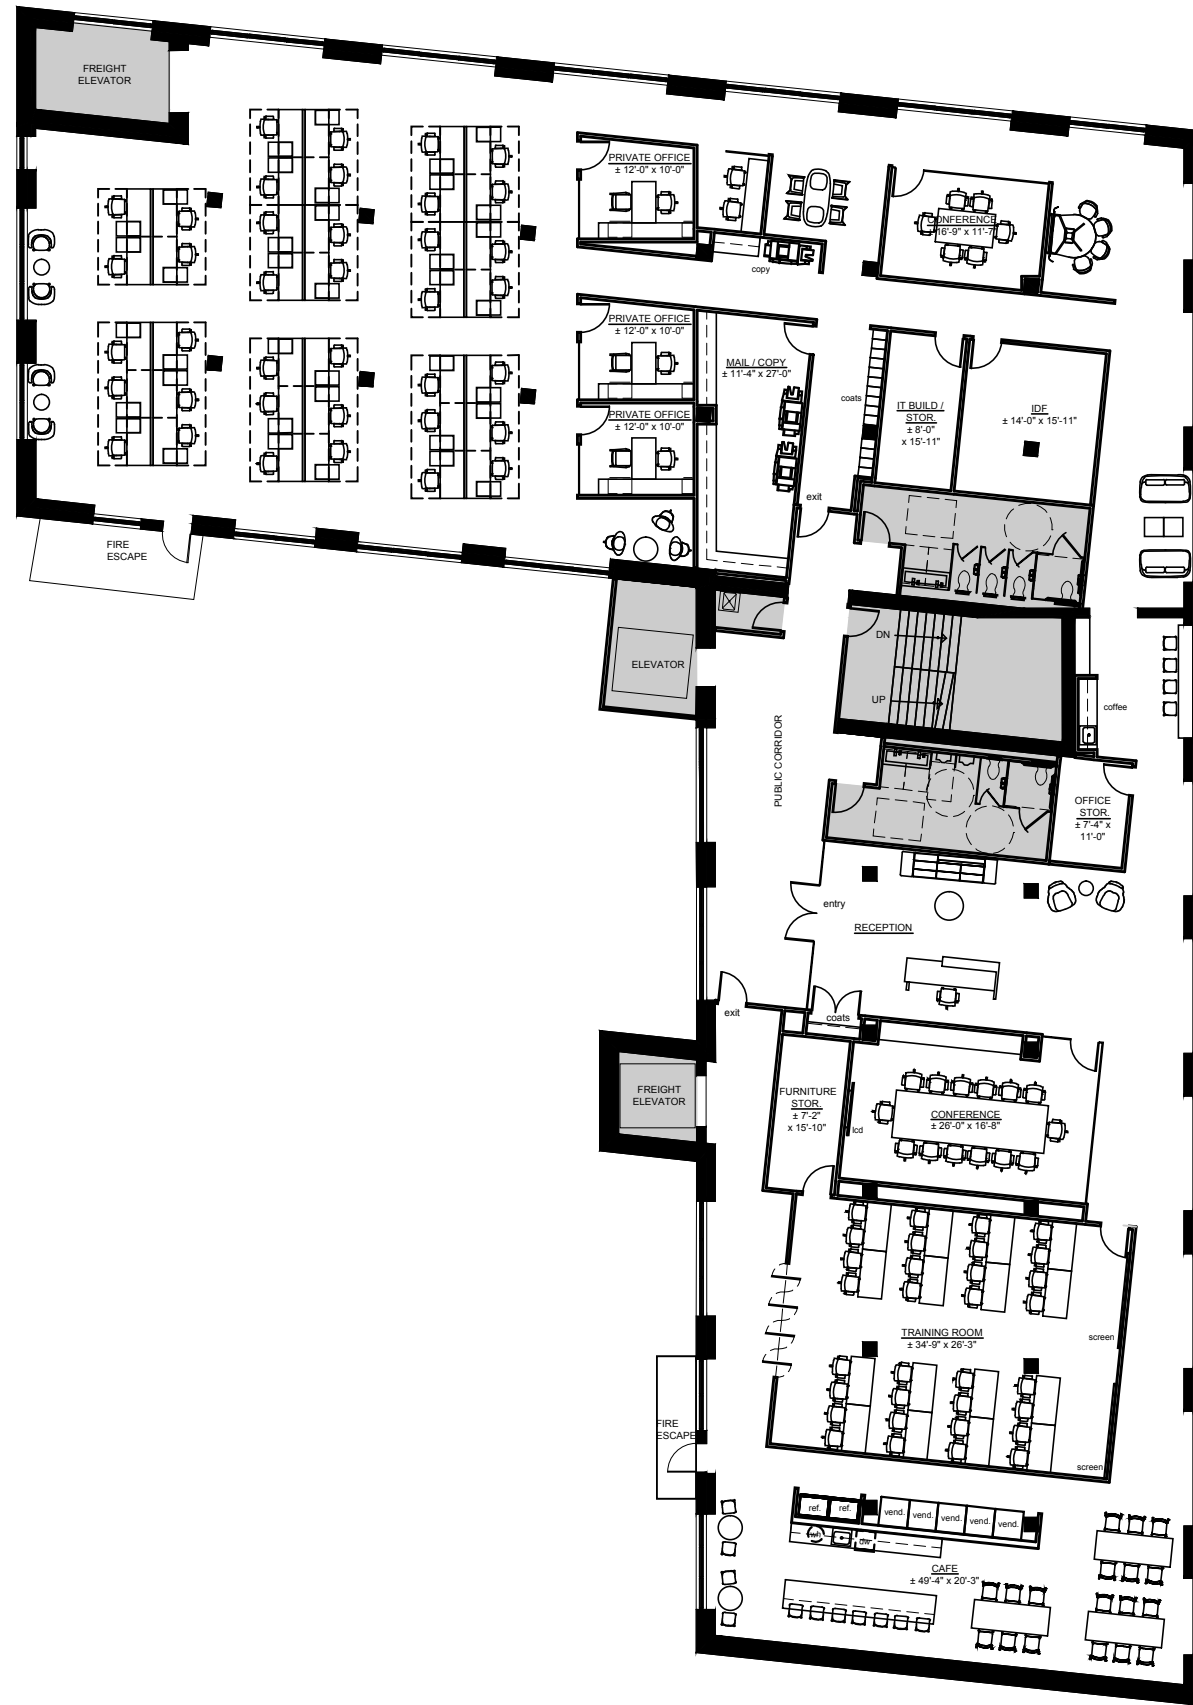

REVISED & ISSUE FOR REVIEW: 09.23.16
 REVISED & ISSUE FOR REVIEW: 09.16.16
 ISSUE FOR REVIEW: 09.15.16
 #0940

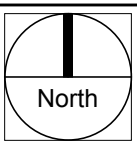

1308 N Elston
 5th Floor
 Chicago, Illinois

Preliminary Space Plan - 5th Floor - AFN

SCALE: 1/16" = 1'-0"

Baumann Studios LLC
 ARCHITECTURE - INTERIOR DESIGN
 312 NORTH MAY STREET SUITE 5G
 CHICAGO, ILLINOIS 60607
 T.312.455.0660 f.312.455.0770 www.baumannstudios.com

5
 SP.03